


# City of Rolla

Morton County, Kansas  
Township 34 South - Range 40 West


## ADDRESS MAP

### Legend

- Block Line
- City Limits Line
- DIM
- EASMENT
- LOT\_LN
- SYMBOLS
- closed

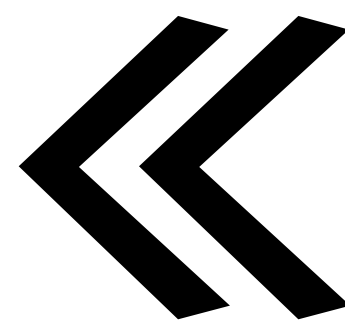

Prepared By  
Morton County Mapping Department  
a Division of the Morton County  
Appraisers Office  
Drawn By: Jeff Milburn  
Date: 05/18/05

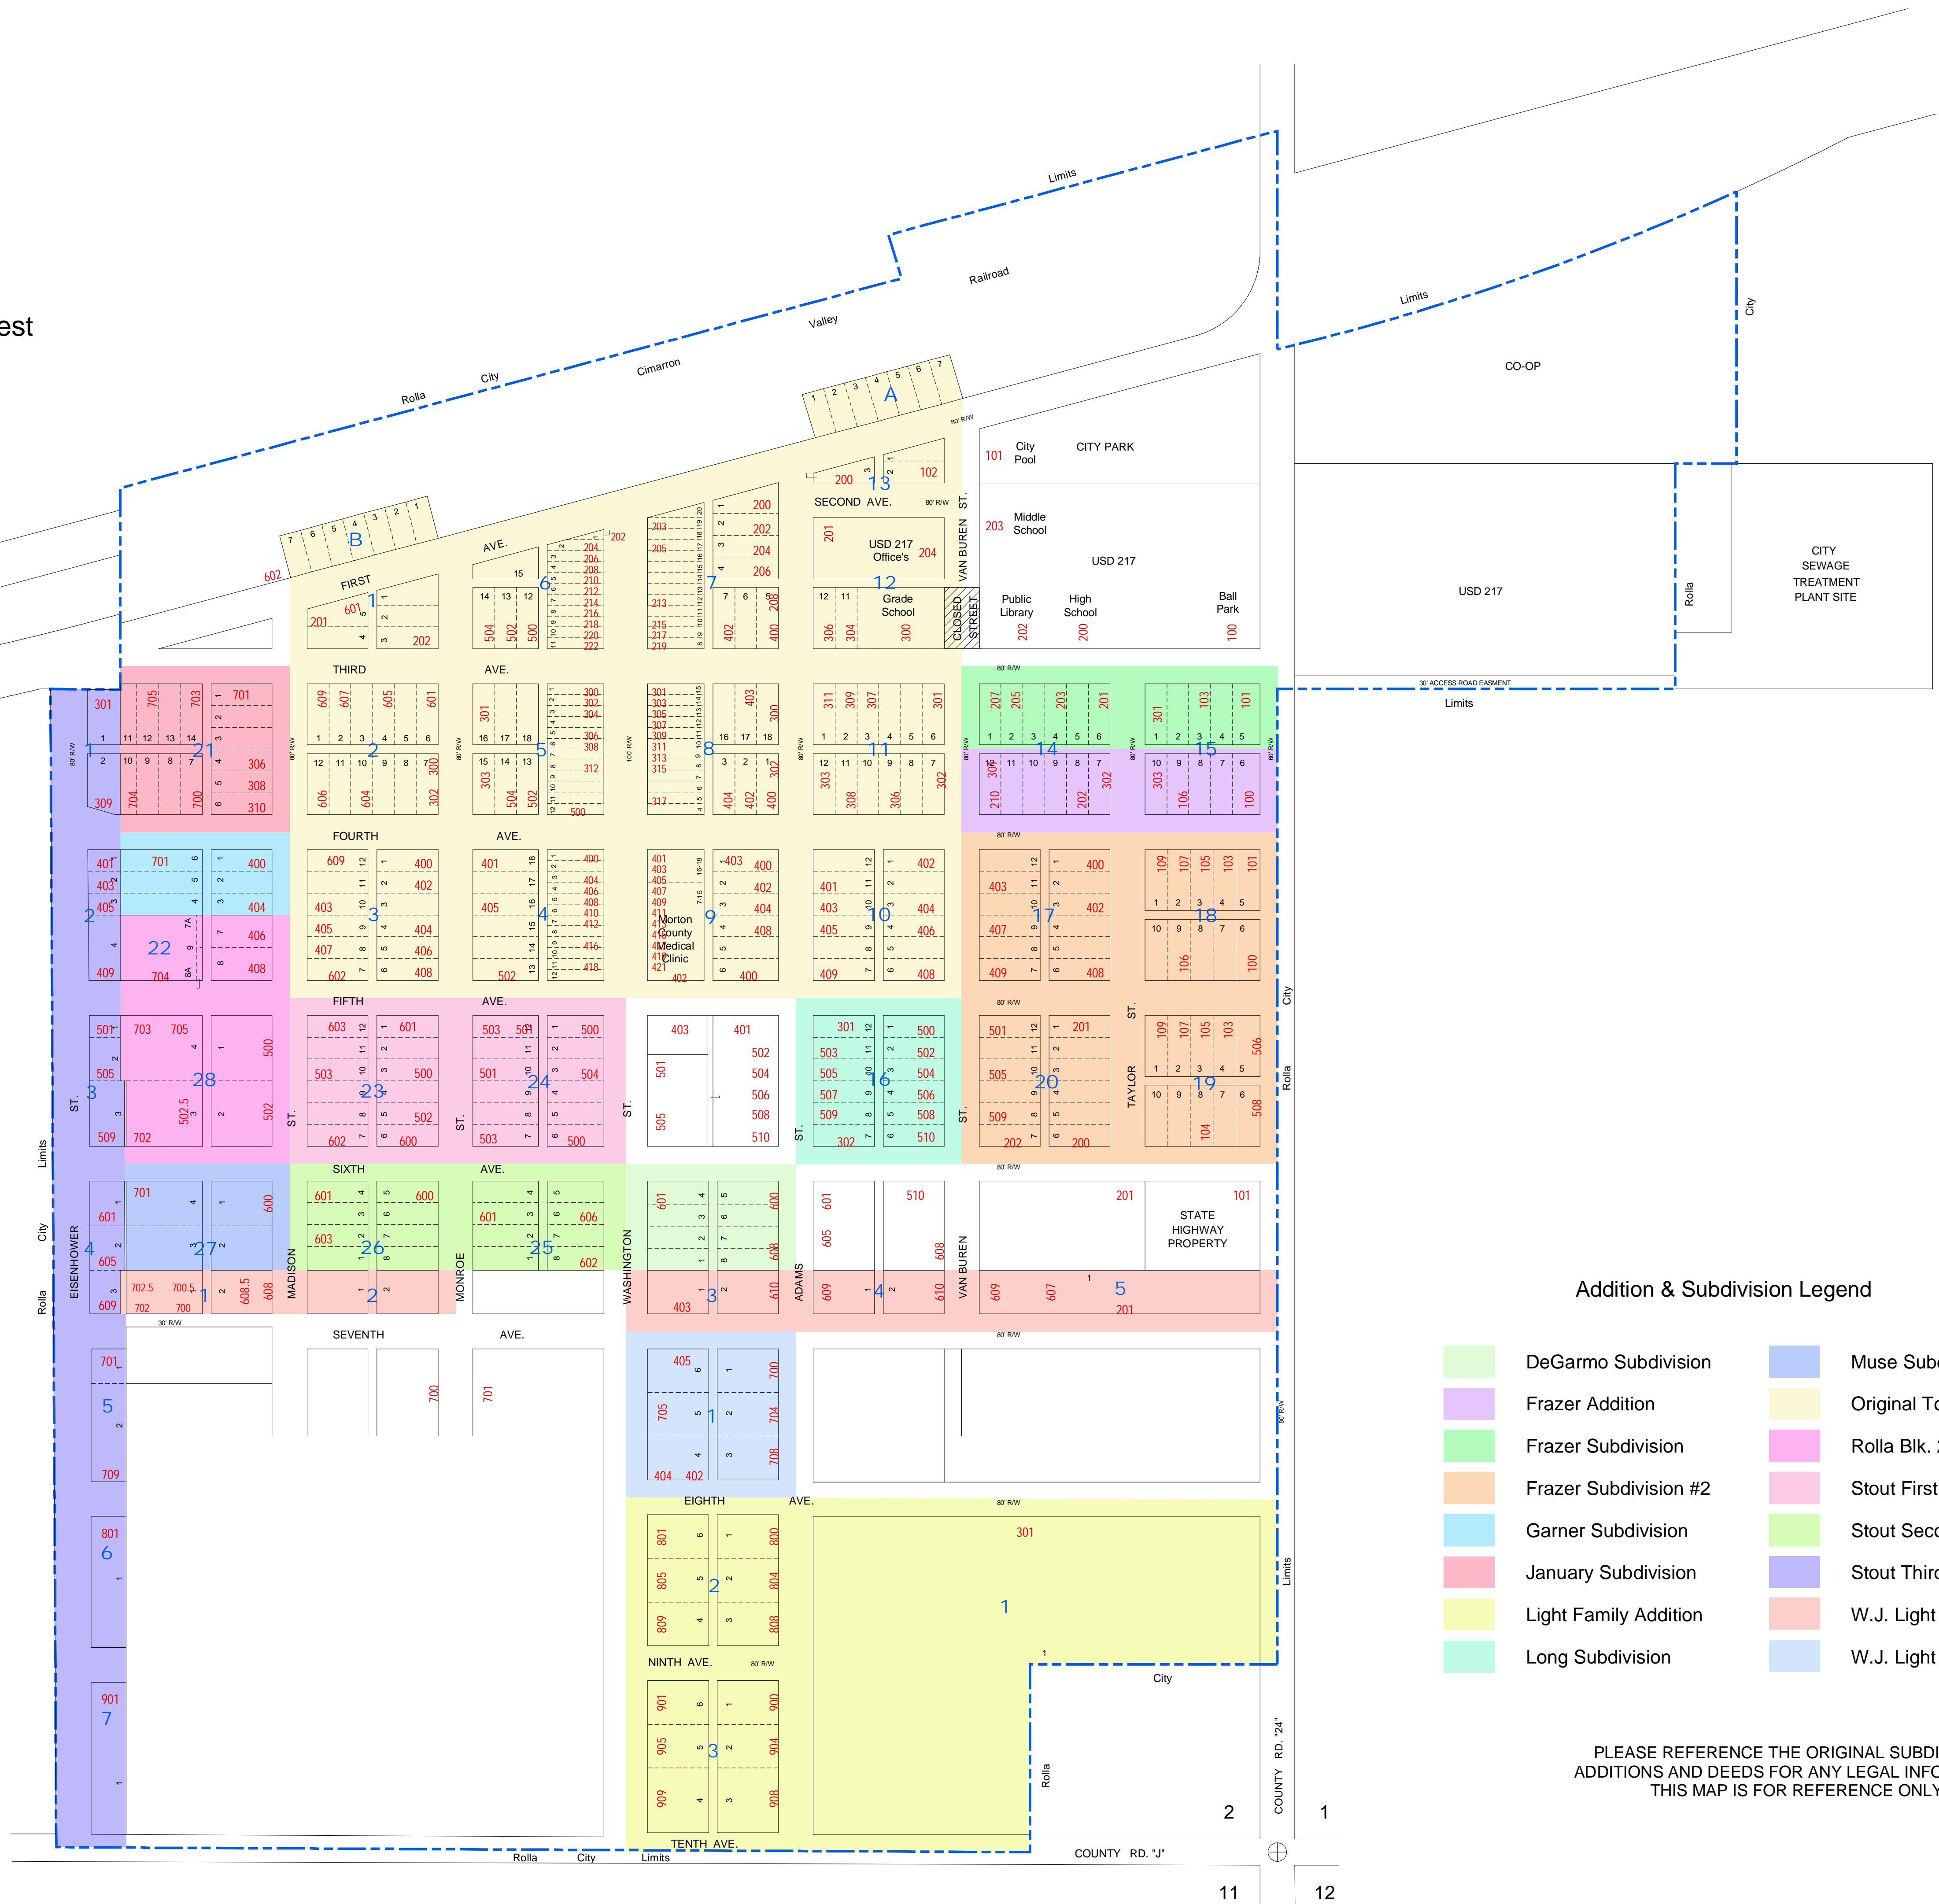

### Addition & Subdivision Legend

- |  |                       |  |                           |
|--|-----------------------|--|---------------------------|
|  | DeGarmo Subdivision   |  | Muse Subdivision          |
|  | Frazer Addition       |  | Original Town             |
|  | Frazer Subdivision    |  | Rolla Blk. 22 & 28        |
|  | Frazer Subdivision #2 |  | Stout First Addition      |
|  | Garner Subdivision    |  | Stout Second Addition     |
|  | January Subdivision   |  | Stout Third Addition      |
|  | Light Family Addition |  | W.J. Light Addition       |
|  | Long Subdivision      |  | W.J. Light Third Addition |

PLEASE REFERENCE THE ORIGINAL SUBDIVISION,  
ADDITIONS AND DEEDS FOR ANY LEGAL INFORMATION.  
THIS MAP IS FOR REFERENCE ONLY.